




Case 2 - B - View M1:200
Railway Viaduct - Haunched Elements - Span 20m - 30m - 30m - 30m - 20m

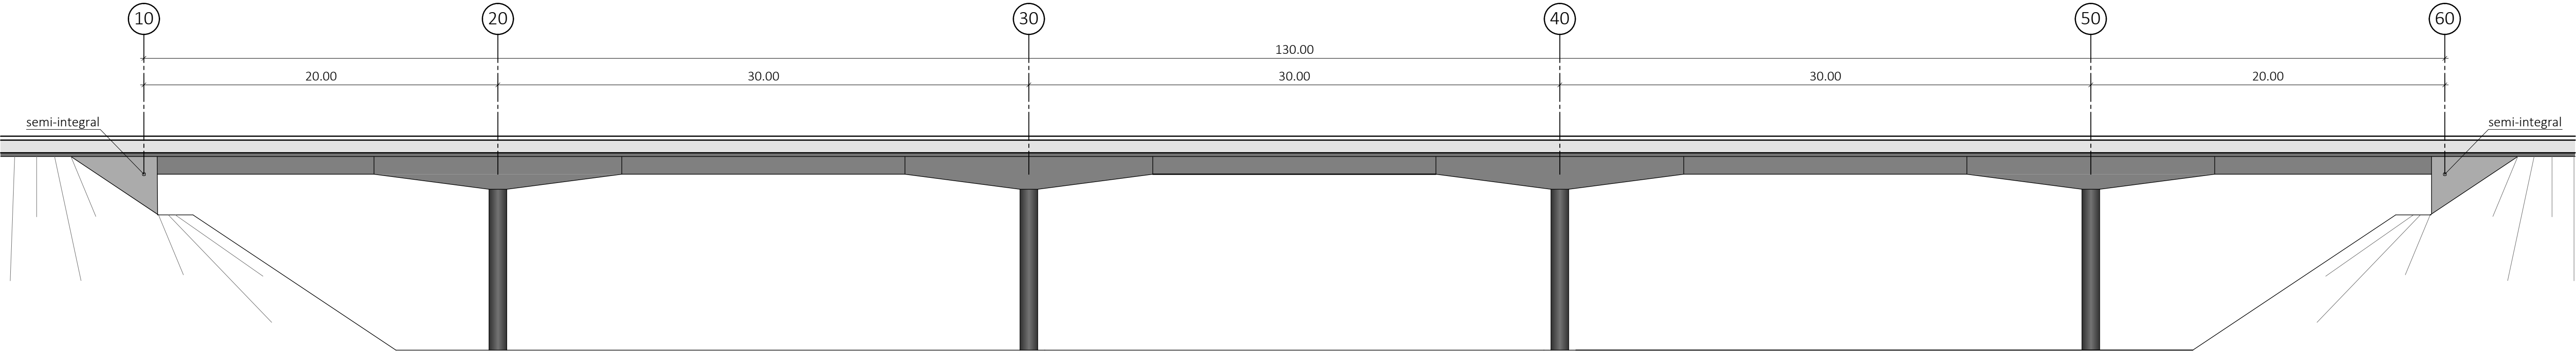


Case 2 - B - View M1:200
Railway Viaduct - Haunched Elements - Span 20m - 30m - 20m

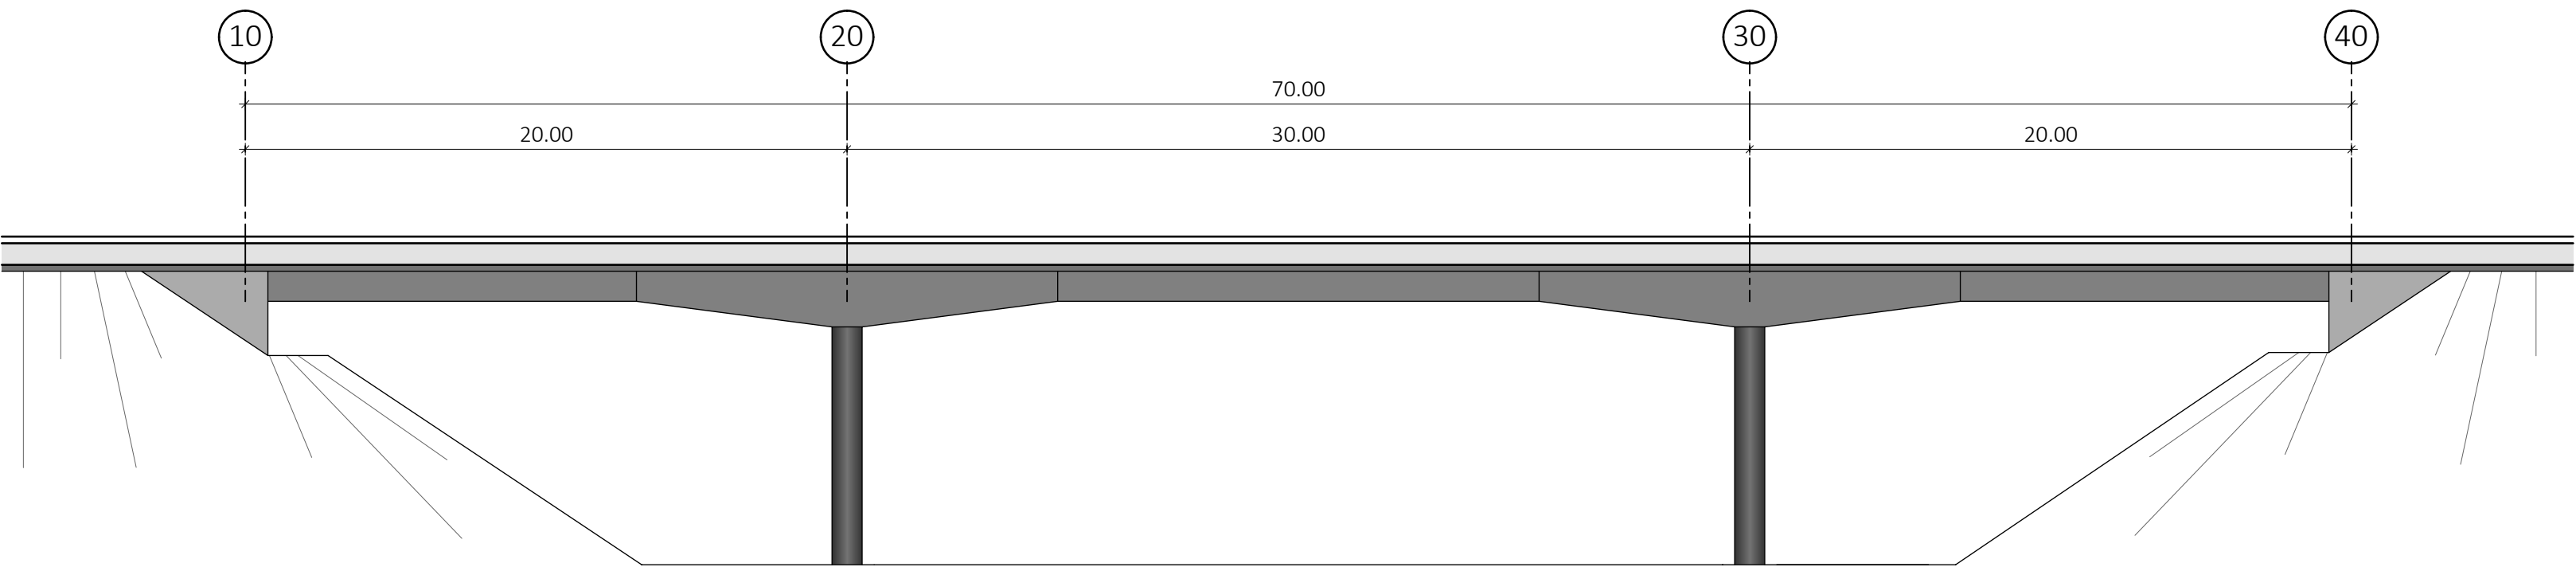


Case 2 - B - longitudinal section M1:100
Railway Viaduct - Haunched Elements - Span 20m - 30m - 20m

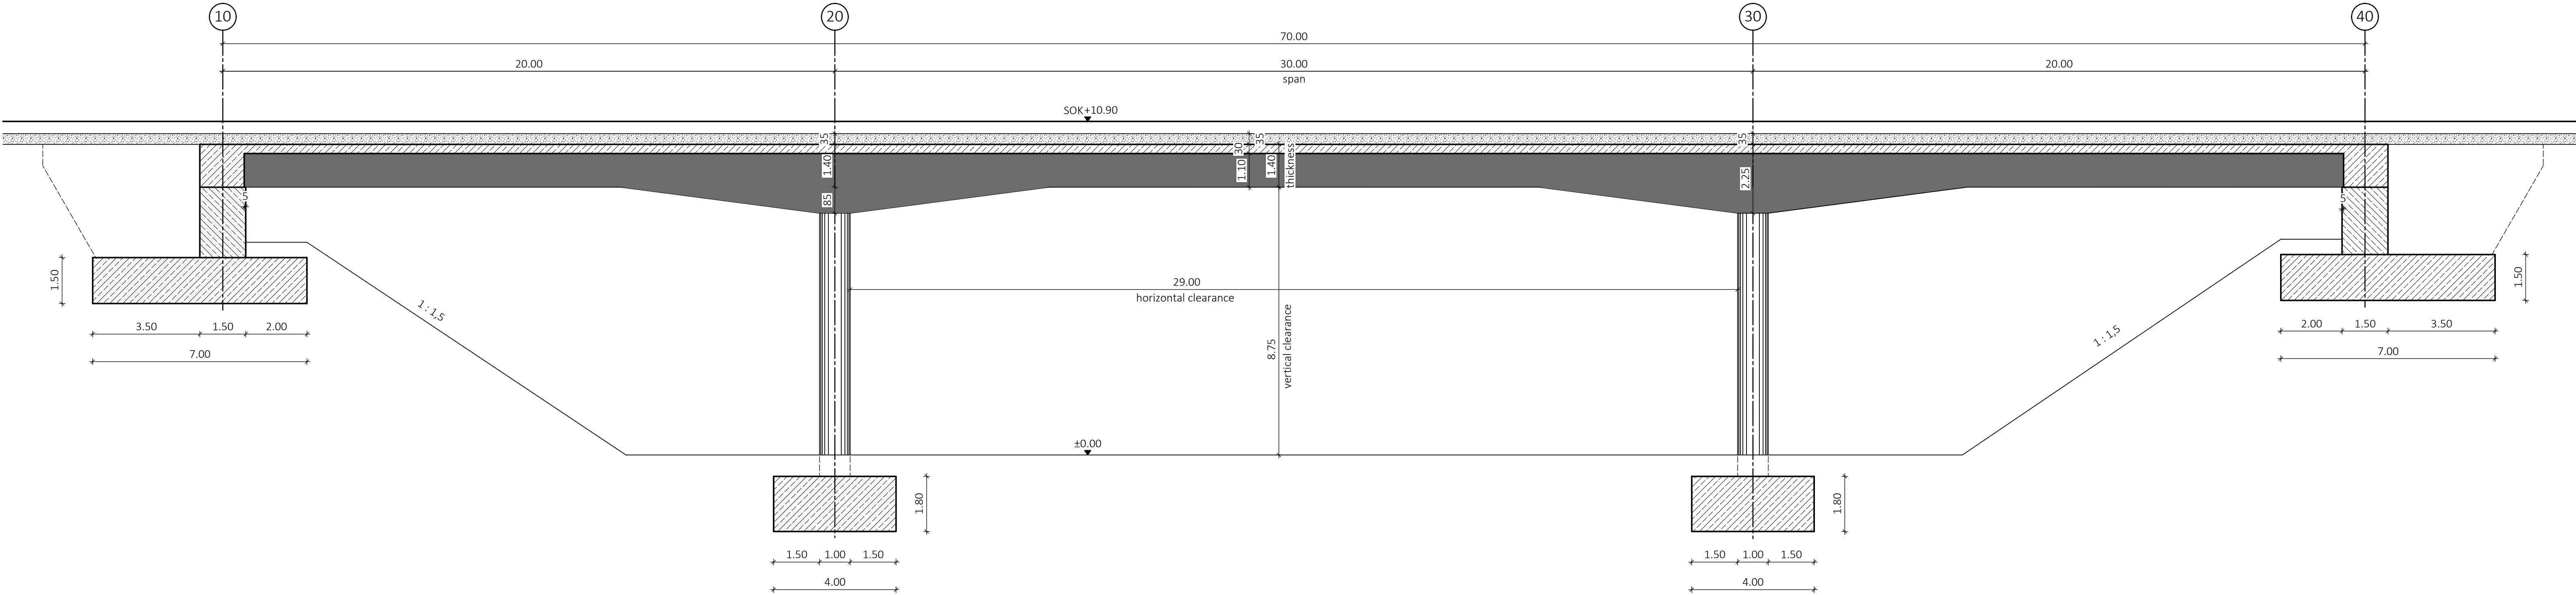

Case 2 - B - Sections M1:200
Underpass - Haunched Elements - Span main field 15m, 20 m, 25m, 30m

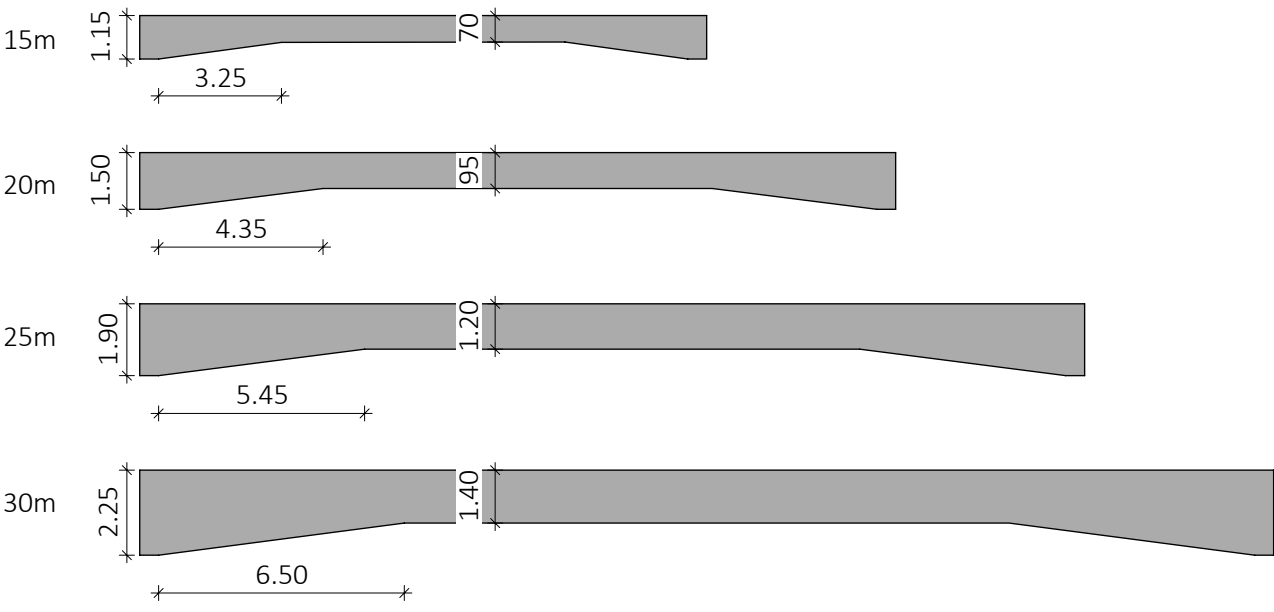

Case 2 - B - Standard Cross Section M1:100
Railway Viaduct - Haunched Elements - Span main field 15m / 20m

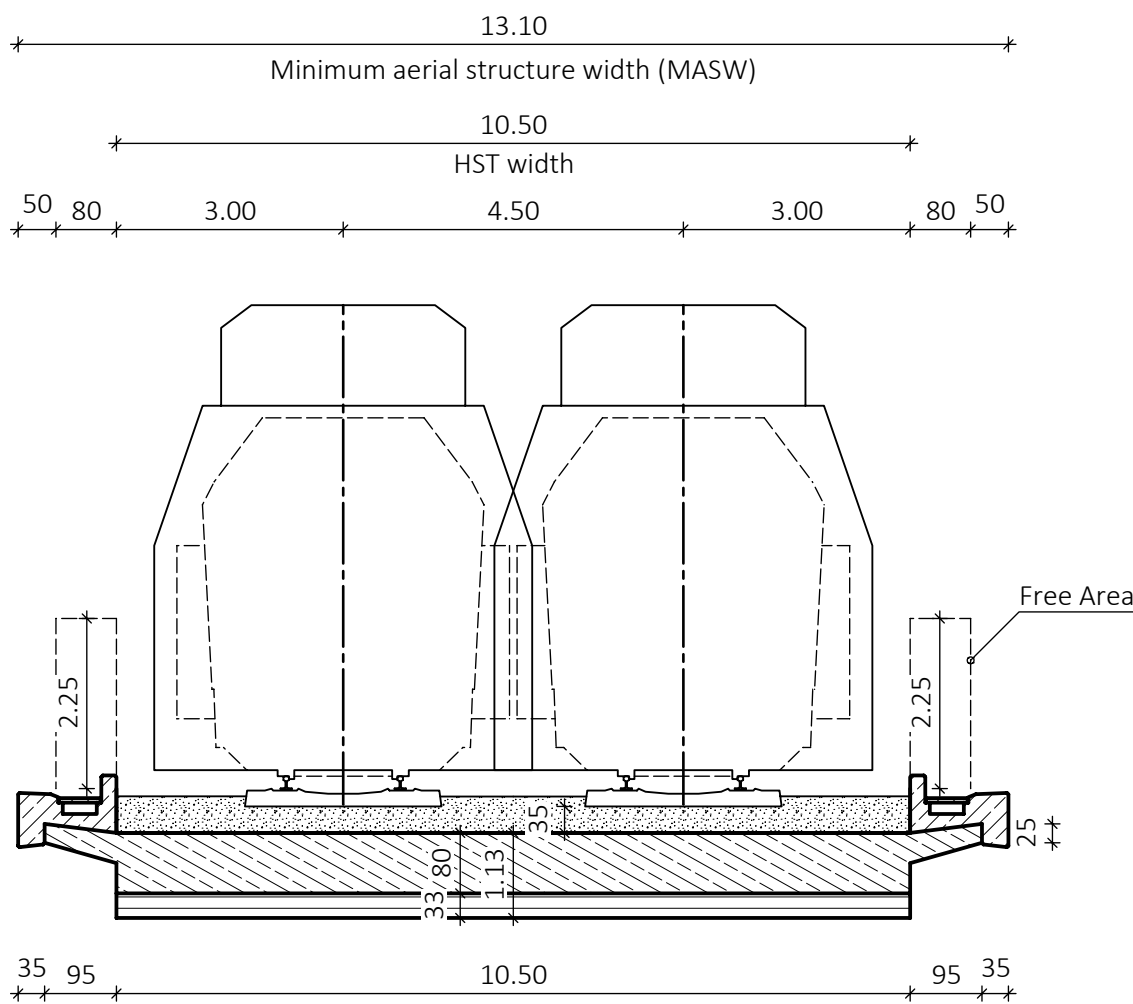

Case 2 - B - Standard Cross Section M1:100
Railway Viaduct - Haunched Elements - Span main field 30m

