




Case 3 - C - View M1:100  
Animal overpass - three hinged arch - Span 23m

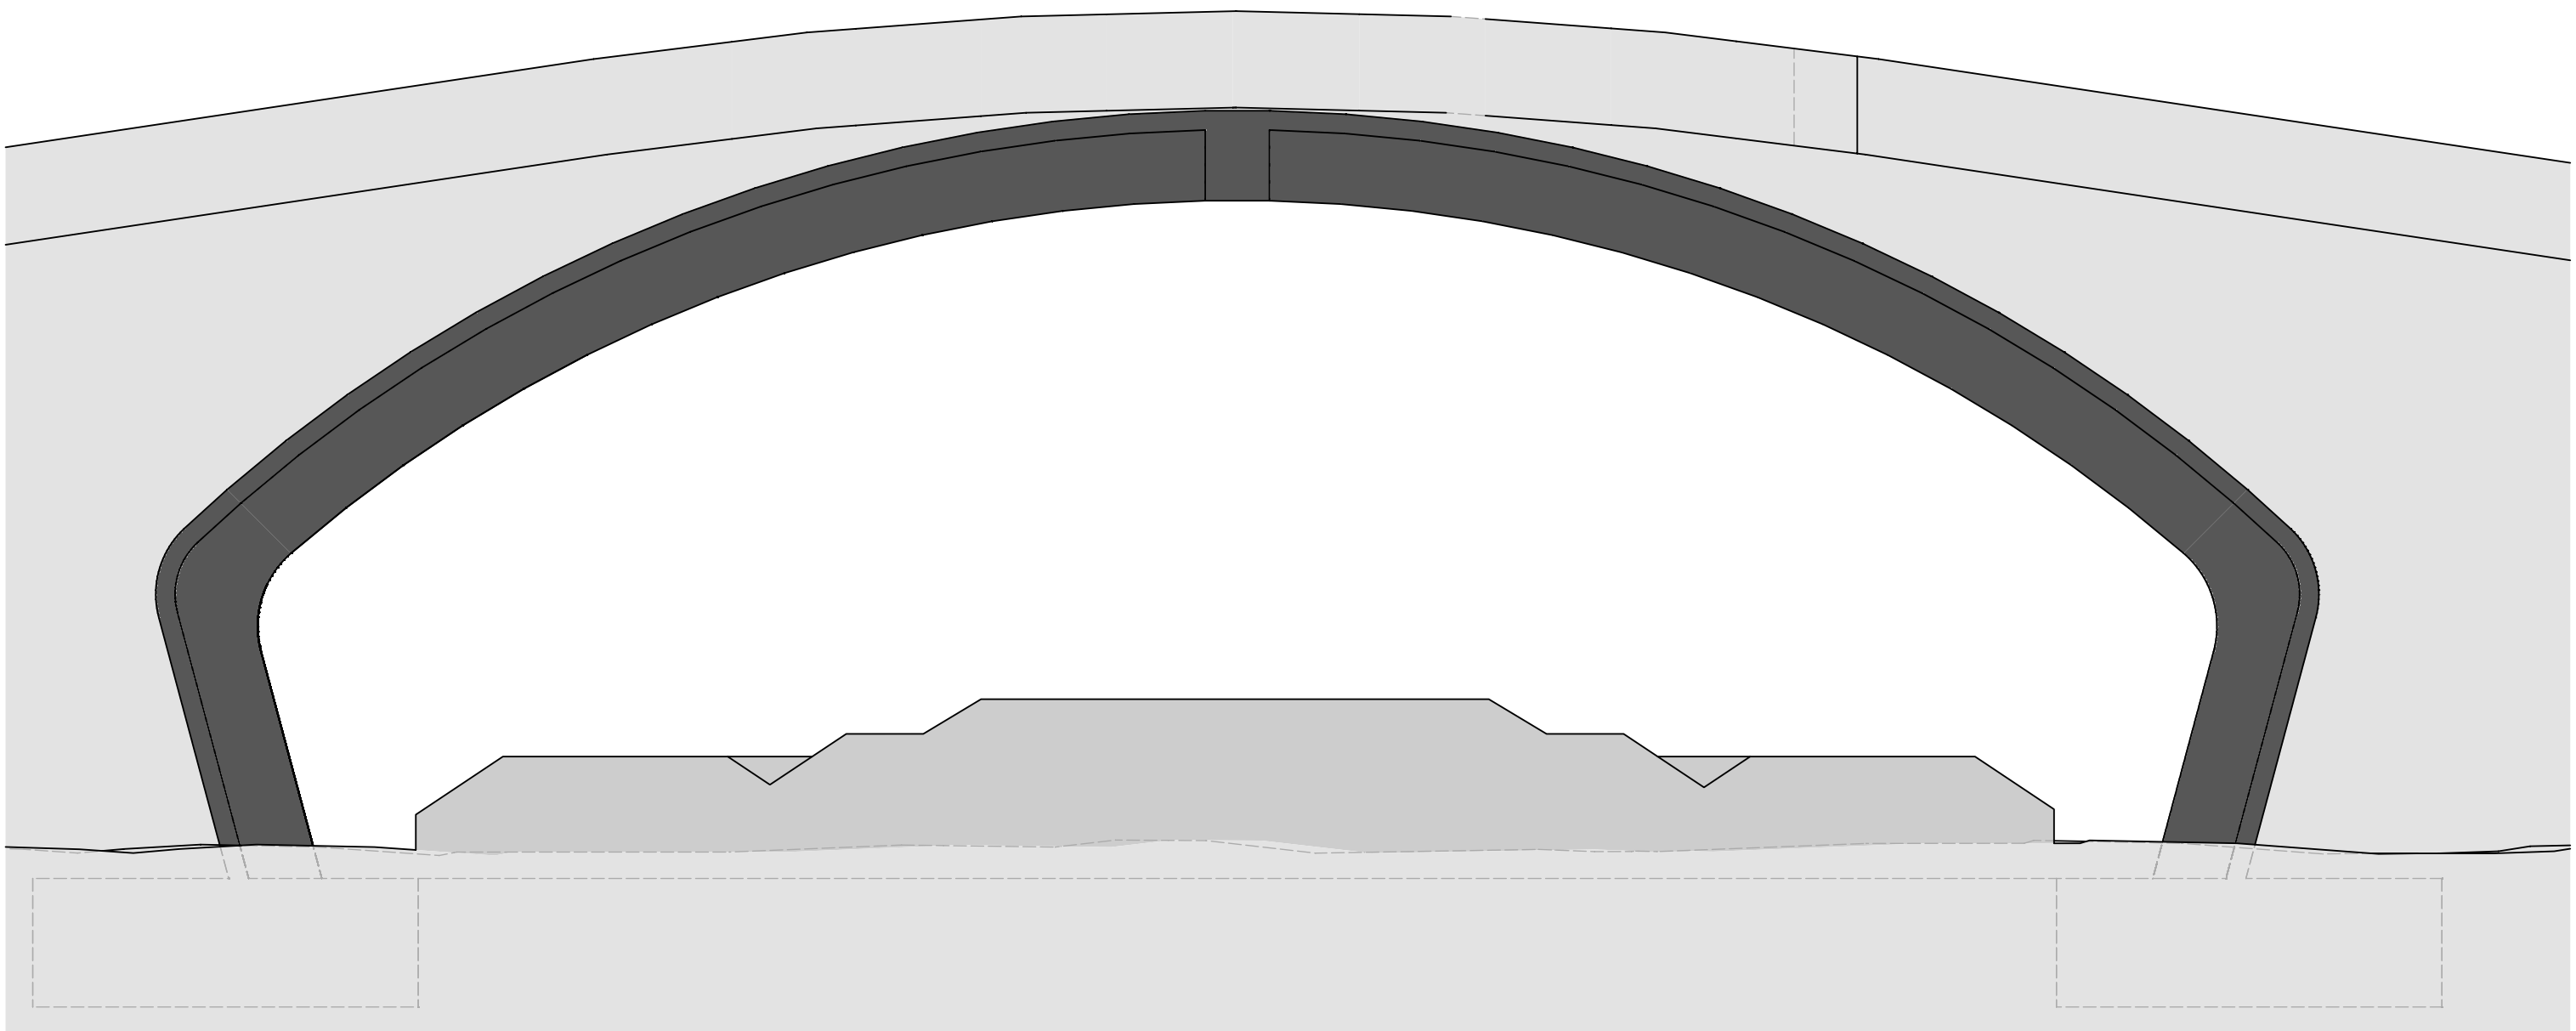


Case 3 - C - Standard Cross Section M1:100  
Animal Overpass - three hinged arch - Span 23m

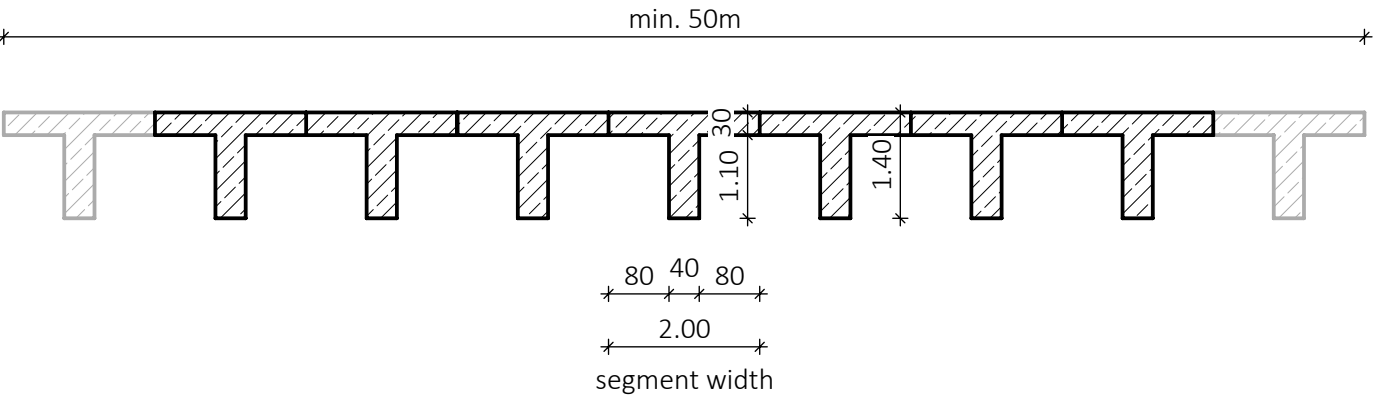

Case 3 - C - longitudinal section M1:100  
Animal Overpass - three hinged arch - Span 23m

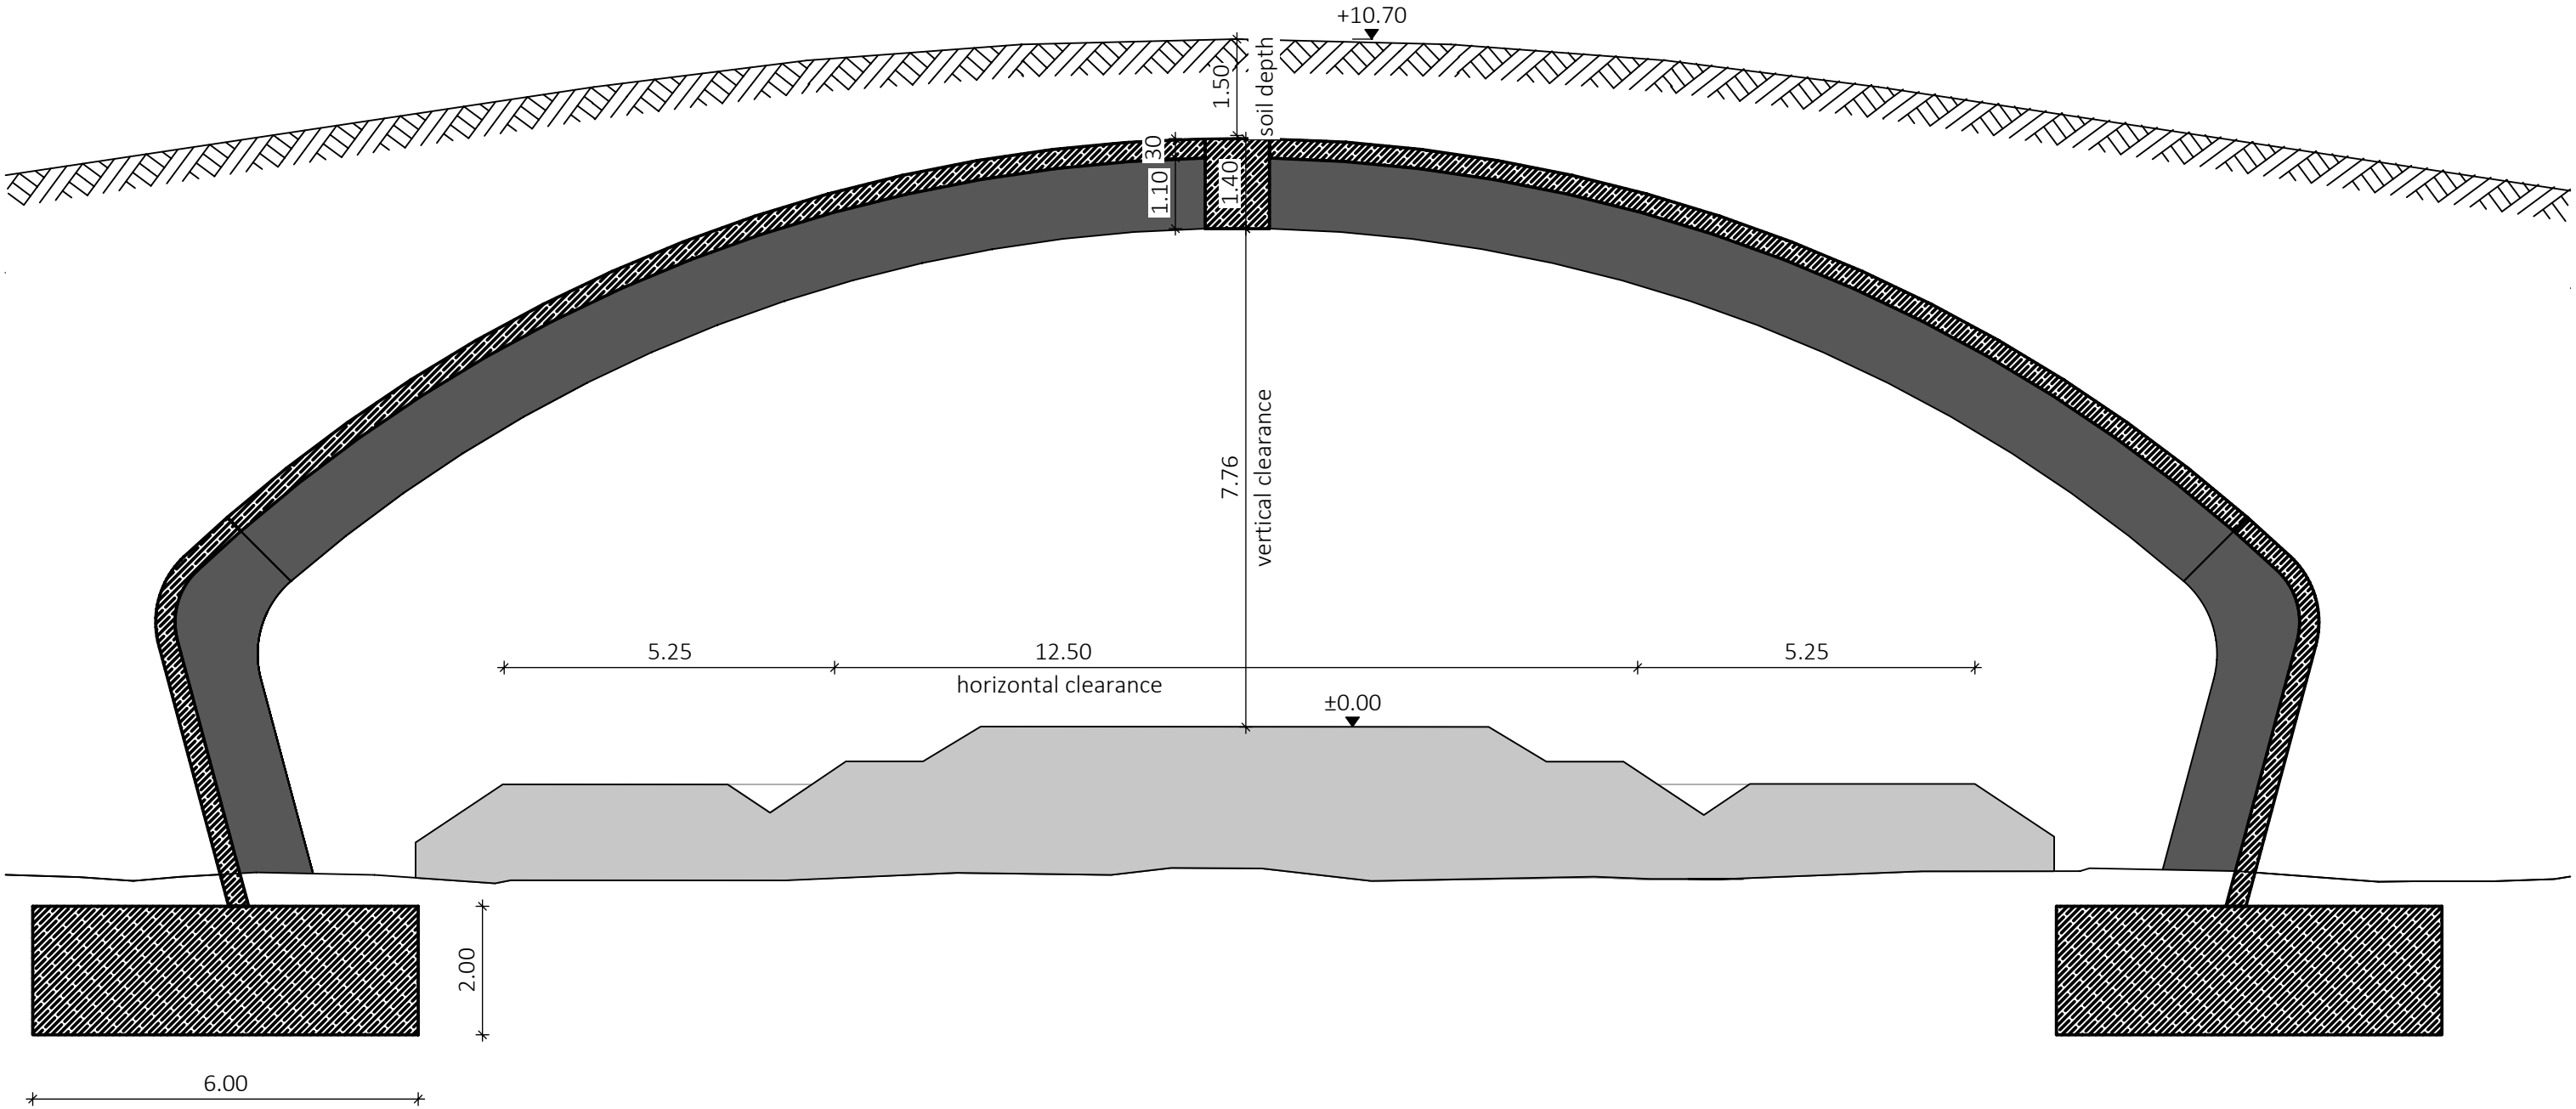

Case 3 - C - 3D View M1:200  
Animal overpass - three hinged arch - Span 23m

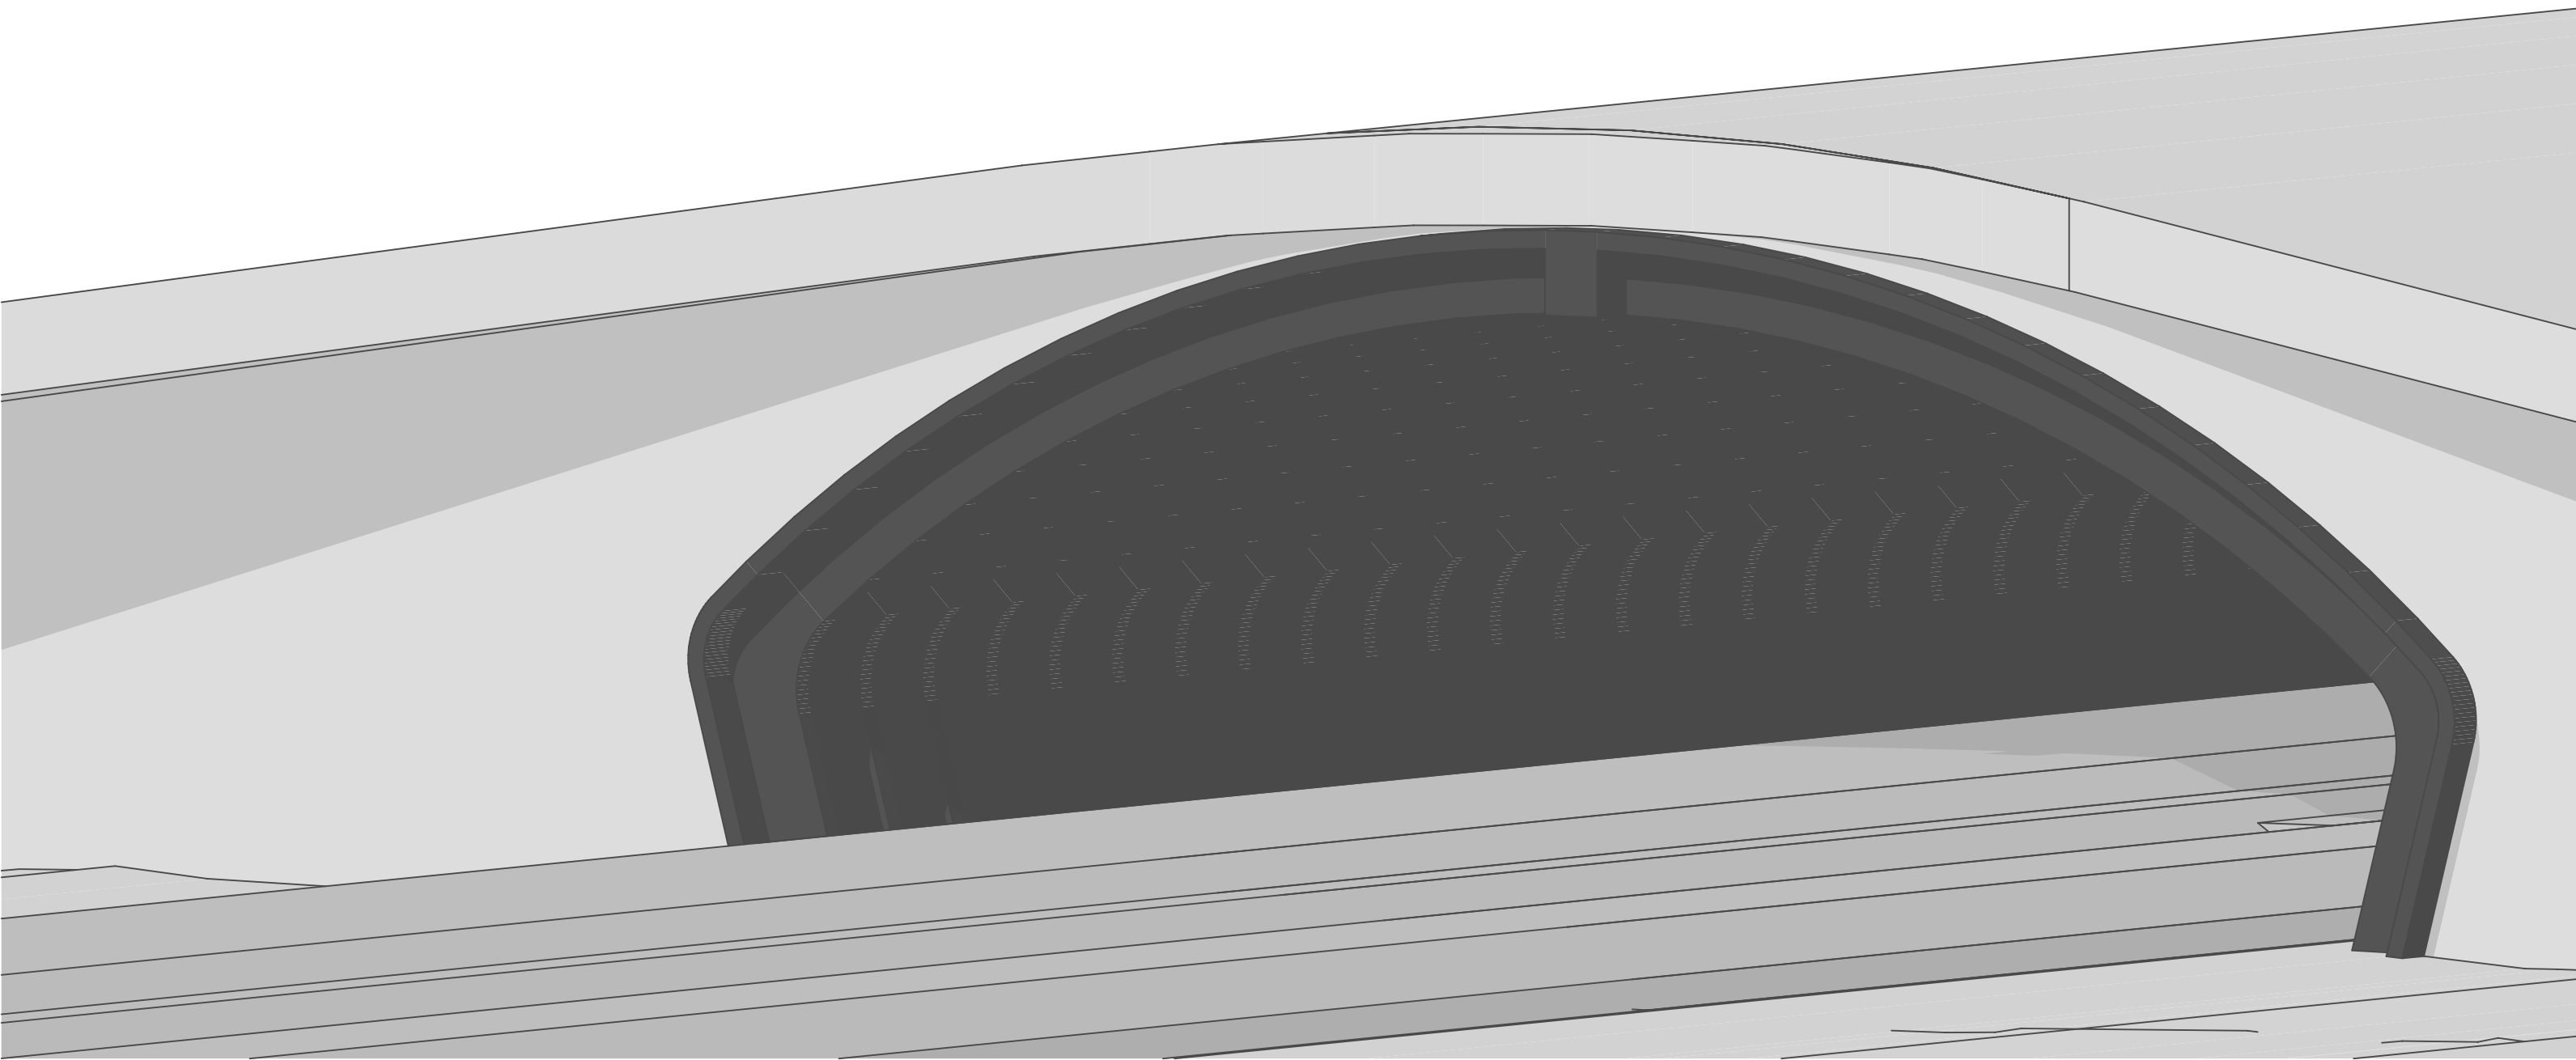

Legend

	reinforced concrete
	prefabricated concrete elements

Project: Rail Baltica SBS Study development of solutions Case 3: Animal Overpass		AUTHOR OF PLAN	
Case 3-C - three hinged arch		MKP GmbH Uhlemeyerstraße 9+11 30175 Hannover T +49 511 515154-0	
Scale: 1:100; 1:200	Date: 26.07.2019	MARX KRONTAL PARTNER info.hannover@marxkrontal.com www.marxkrontal.com	