



Twinning with high traffic roads
Railway lower than the roadway or higher with a height difference $\leq 3\text{m}$

5th case : $30\text{m} \leq L1 < 50\text{m}$

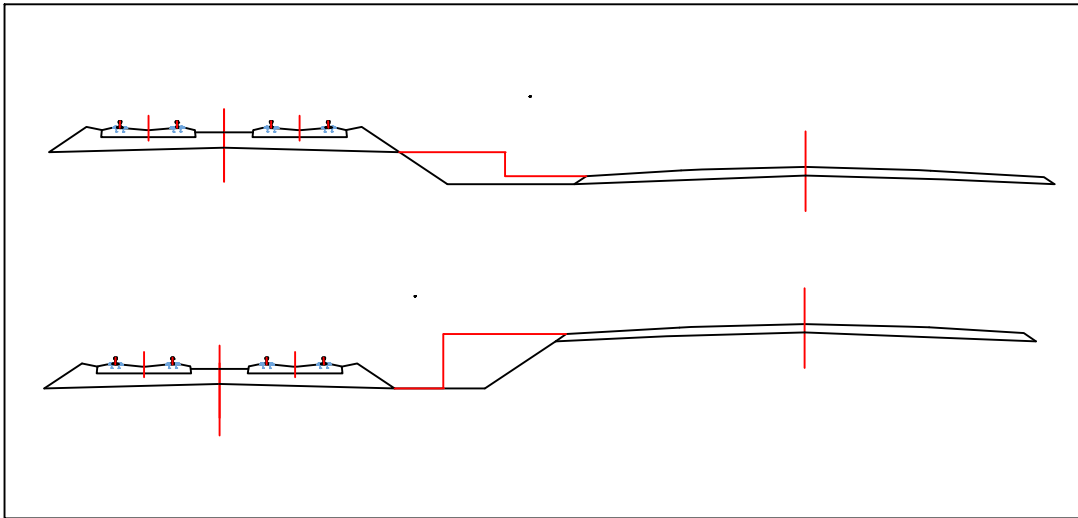



Limit of the railway installations :
Outer drainage limit
or ridge of the cut-off slope
or toe of the the slope

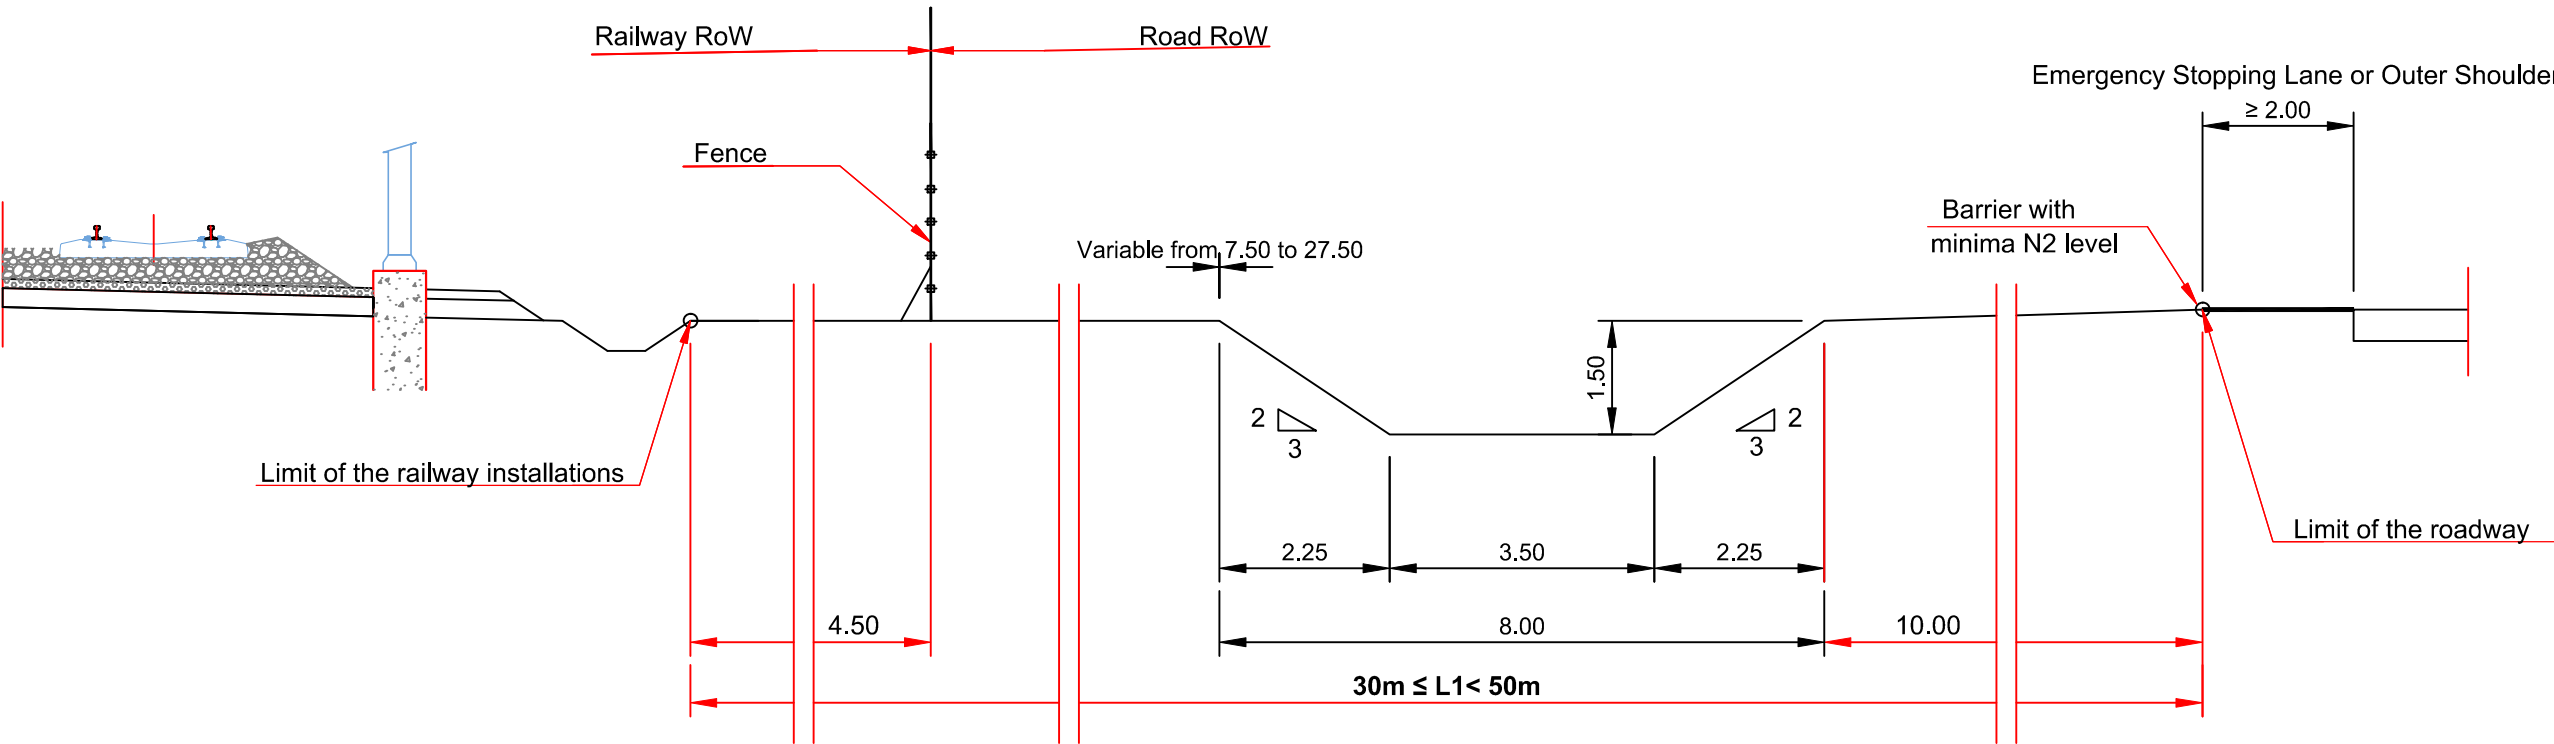Limit of the roadway :
Outer edge of the Emergency stoppingLane or of
the Outer Shoulder



Scale : 1/100

<div> Rail Baltica</div> <div></div>	
--	--	