




Underpass - V-Form - Span 10.87m

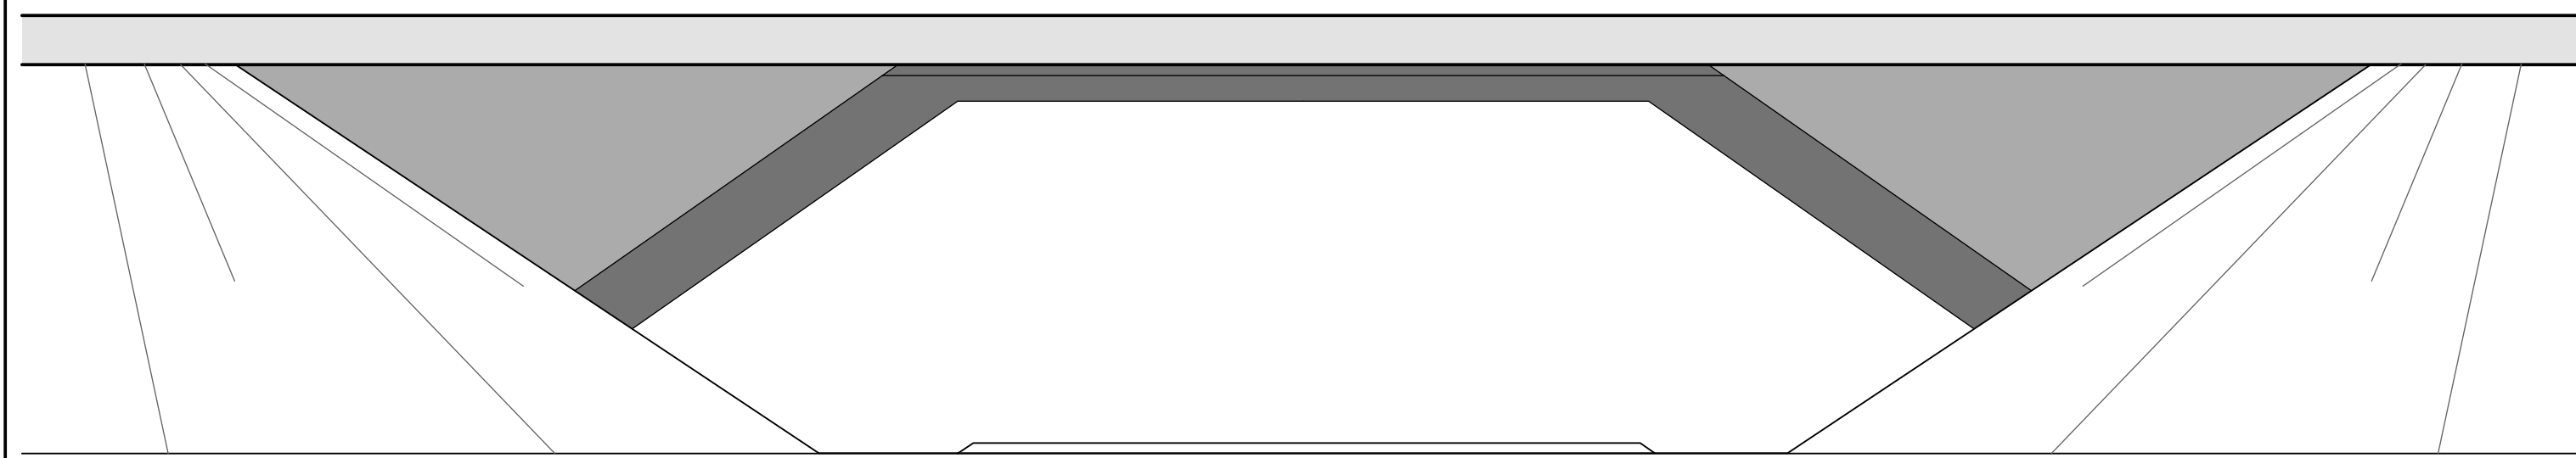


Underpass - V-Form - Span 10.87m
full-retaining abutment

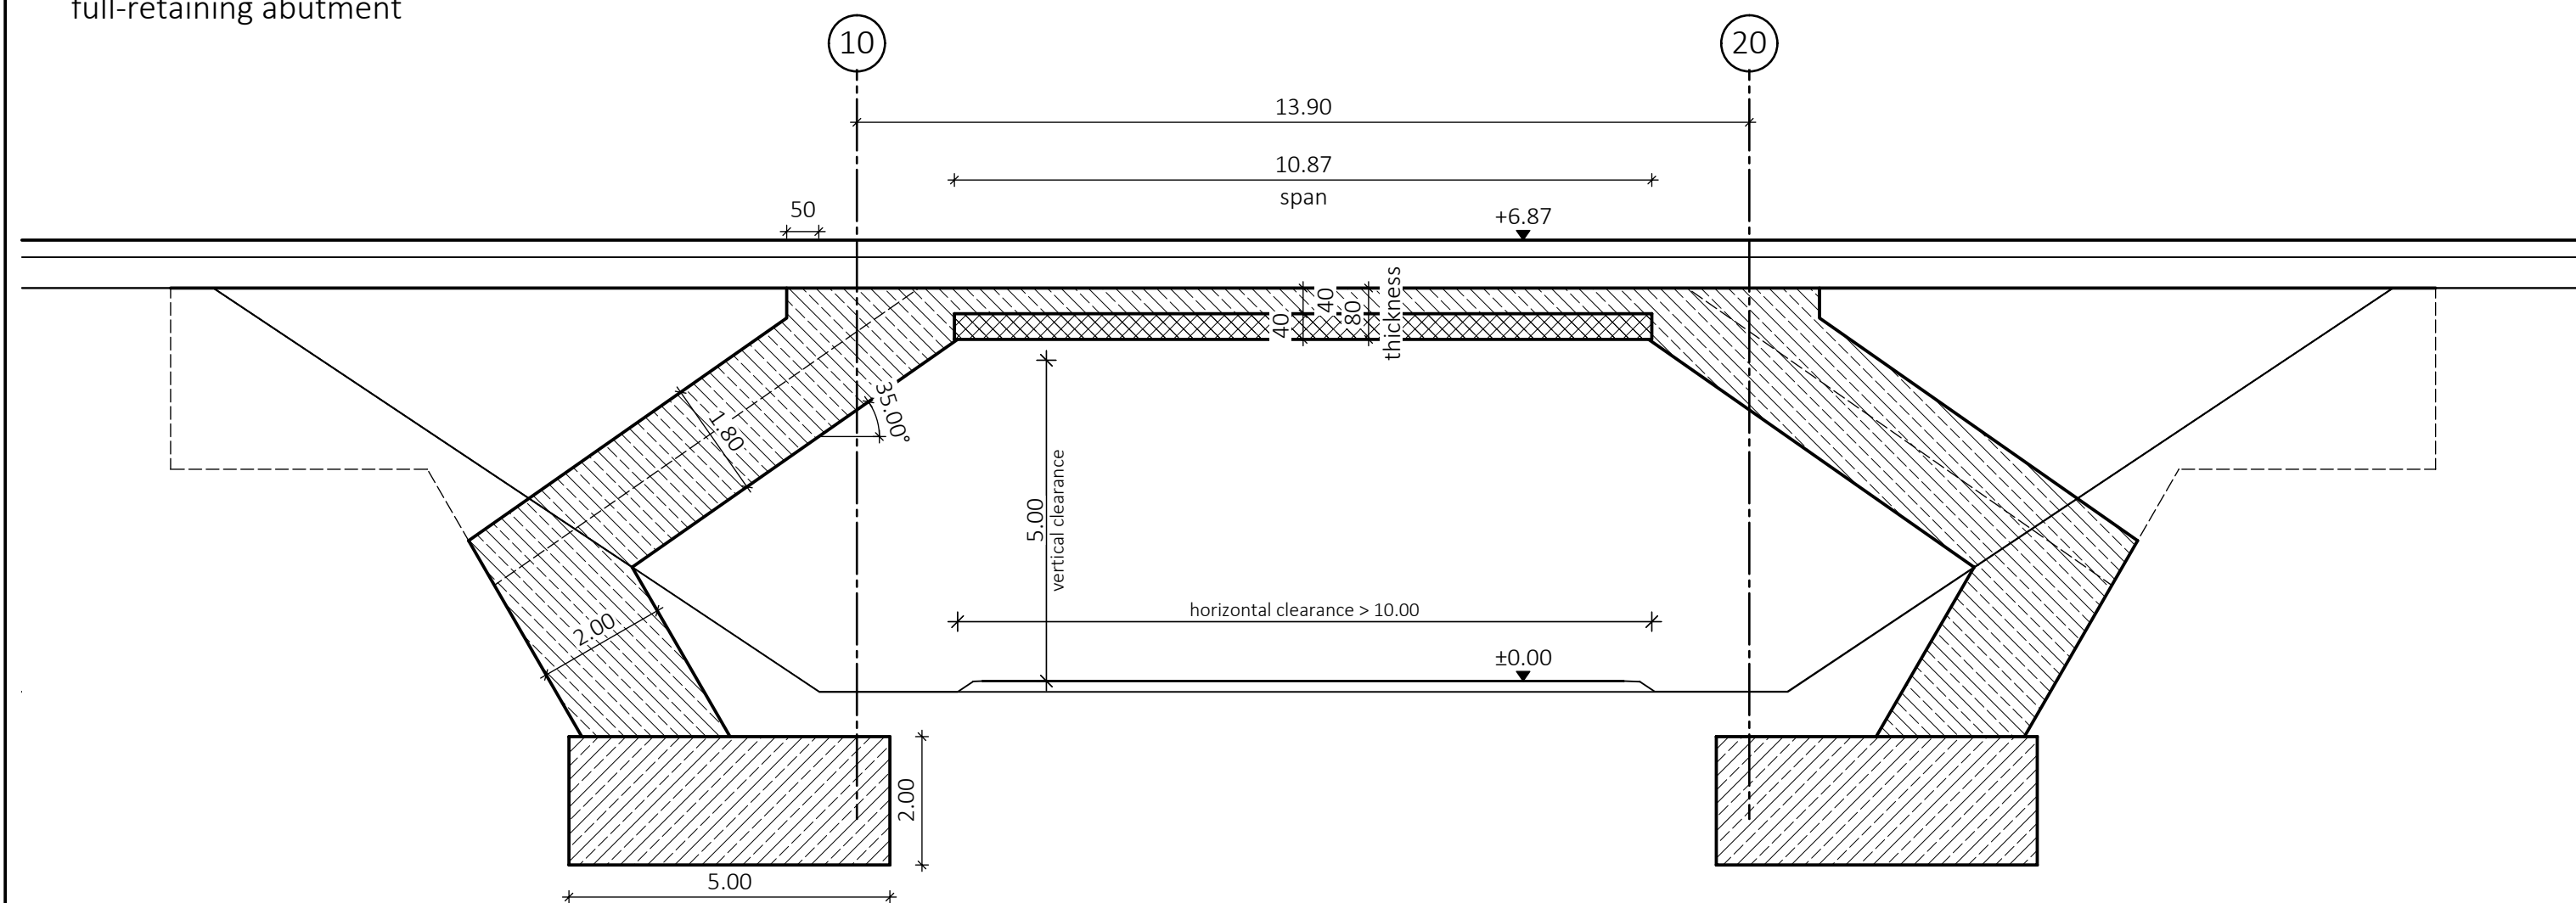


Underpass - V-Form - Span 10m

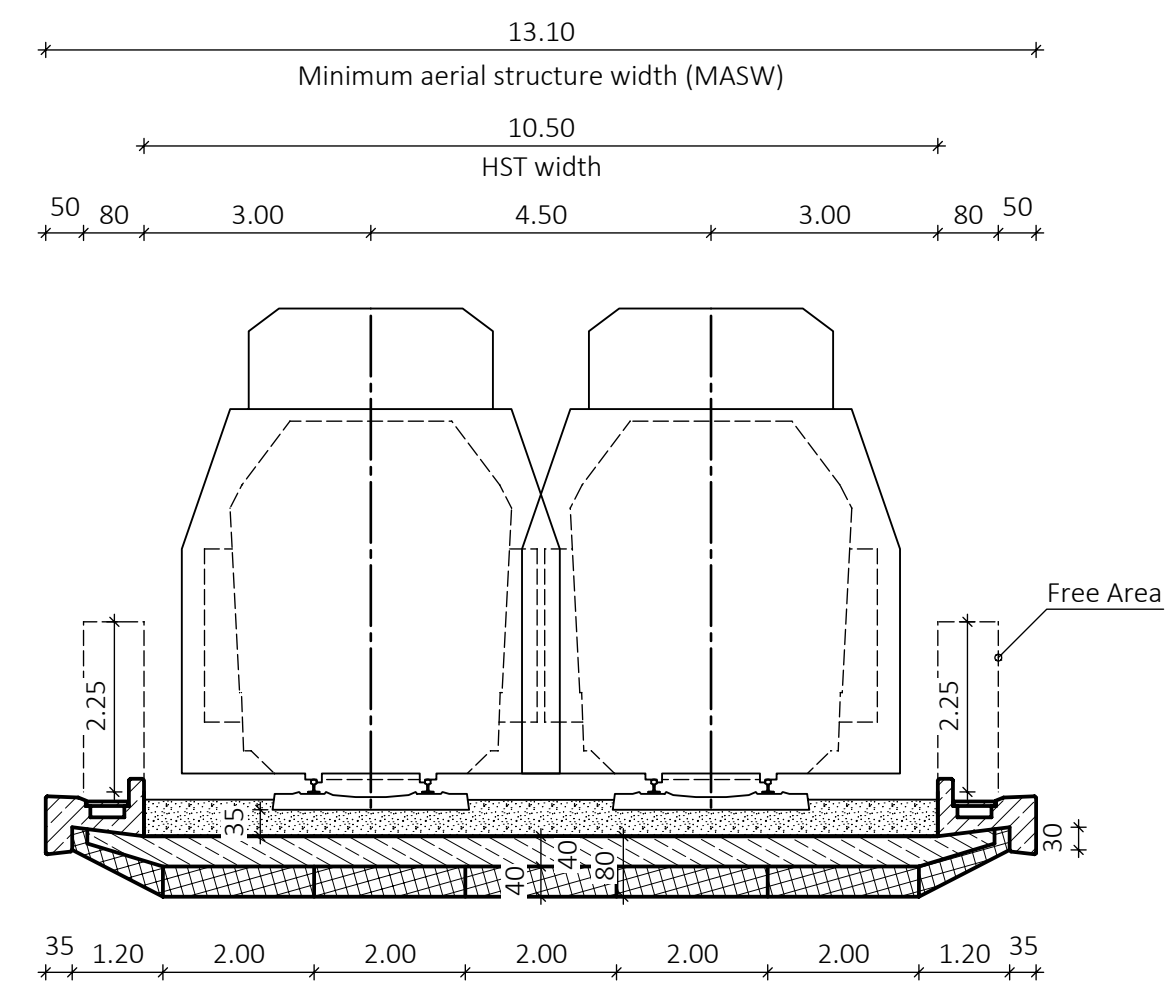


Underpass - V-Form - Span 9m - 12.80m - 9m
semi-retaining abutment

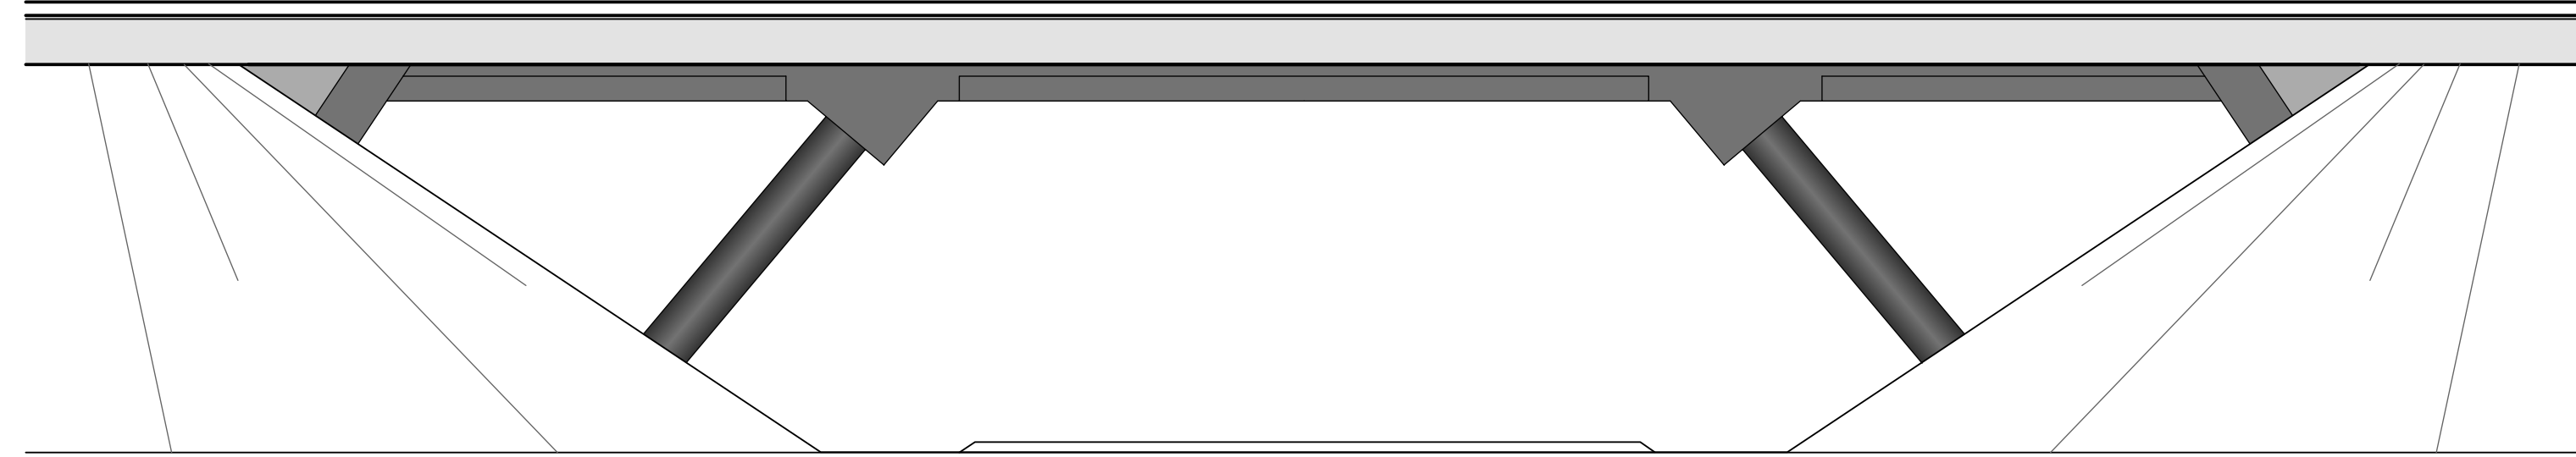

Underpass - V-Form - Span 9m - 12.80m - 9m
semi-retaining abutment

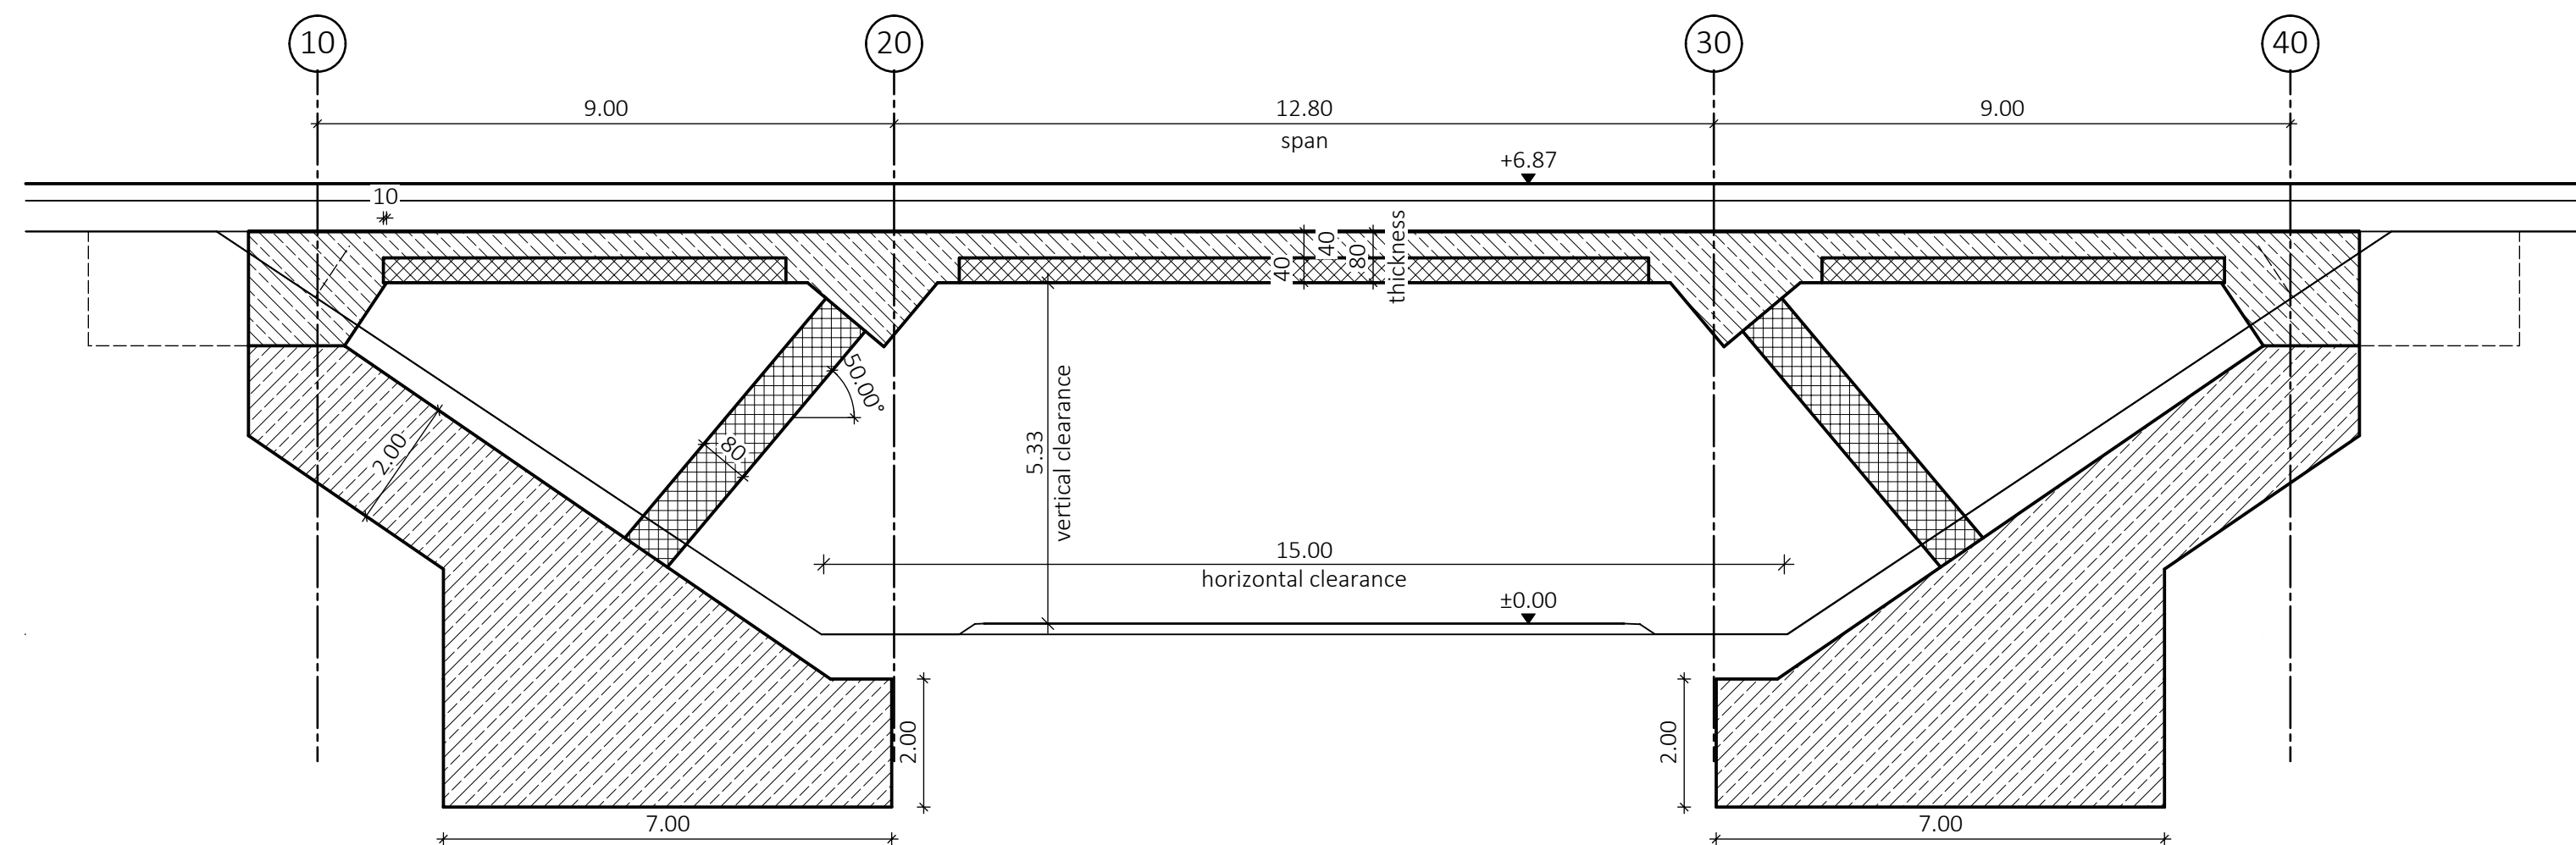

Underpass - V-Form - Span 15m

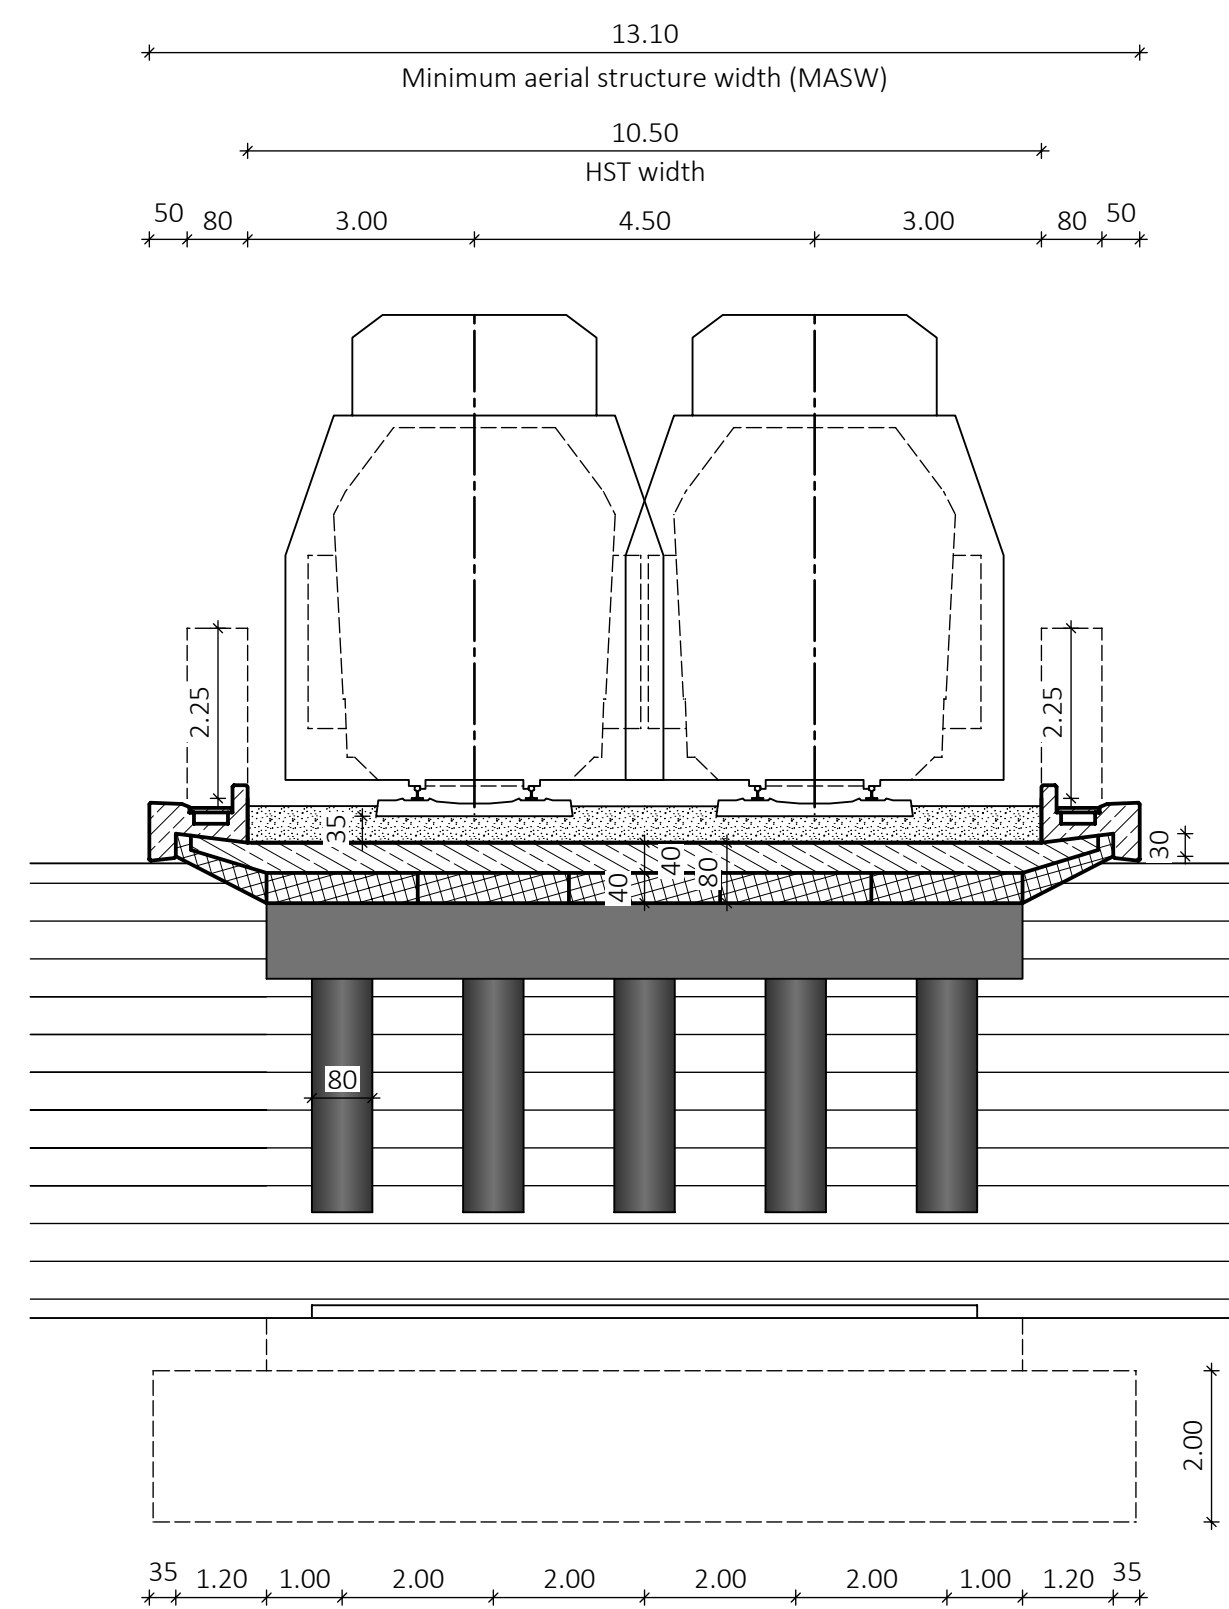

reinforced concrete

prefabricated concrete elements

ballast

Scale: 1:100

Offenmeyerstraße 9+11
30175 Hannover in
T +49 511 515154-0 w



info.hannover@marxkrontal.com
www.marxkrontal.com

$$H/B = 594 / 841 (0.50m^2)$$

Allplan 2019